


LOCATION PLAN

Scale 1:5

- Legend**
- Planning Boundary
 - Property Boundary
 - Proposed Wind Farm Access Track
 - Existing Road To Be Upgraded
 - Passing Bays
 - Turning Areas
 - Turbine And Hardstanding Areas
 - Temporary Compound Area
 - Borrow Pit Area
 - Substation Compound
 - Existing Wayleave
 - Overhead 110kV ESB Powerline
 - Proposed Met Mast


- Notes.**
1. This drawing is for planning purposes only.
 2. Dimensions in meters unless otherwise noted.
 3. Levels shown relative to ordnance datum (Malin Head).
 4. Co-ordinates are to Irish Transverse Mercator (ITM).
 5. Extent of earthworks not shown.

Indicates Direction of Flow

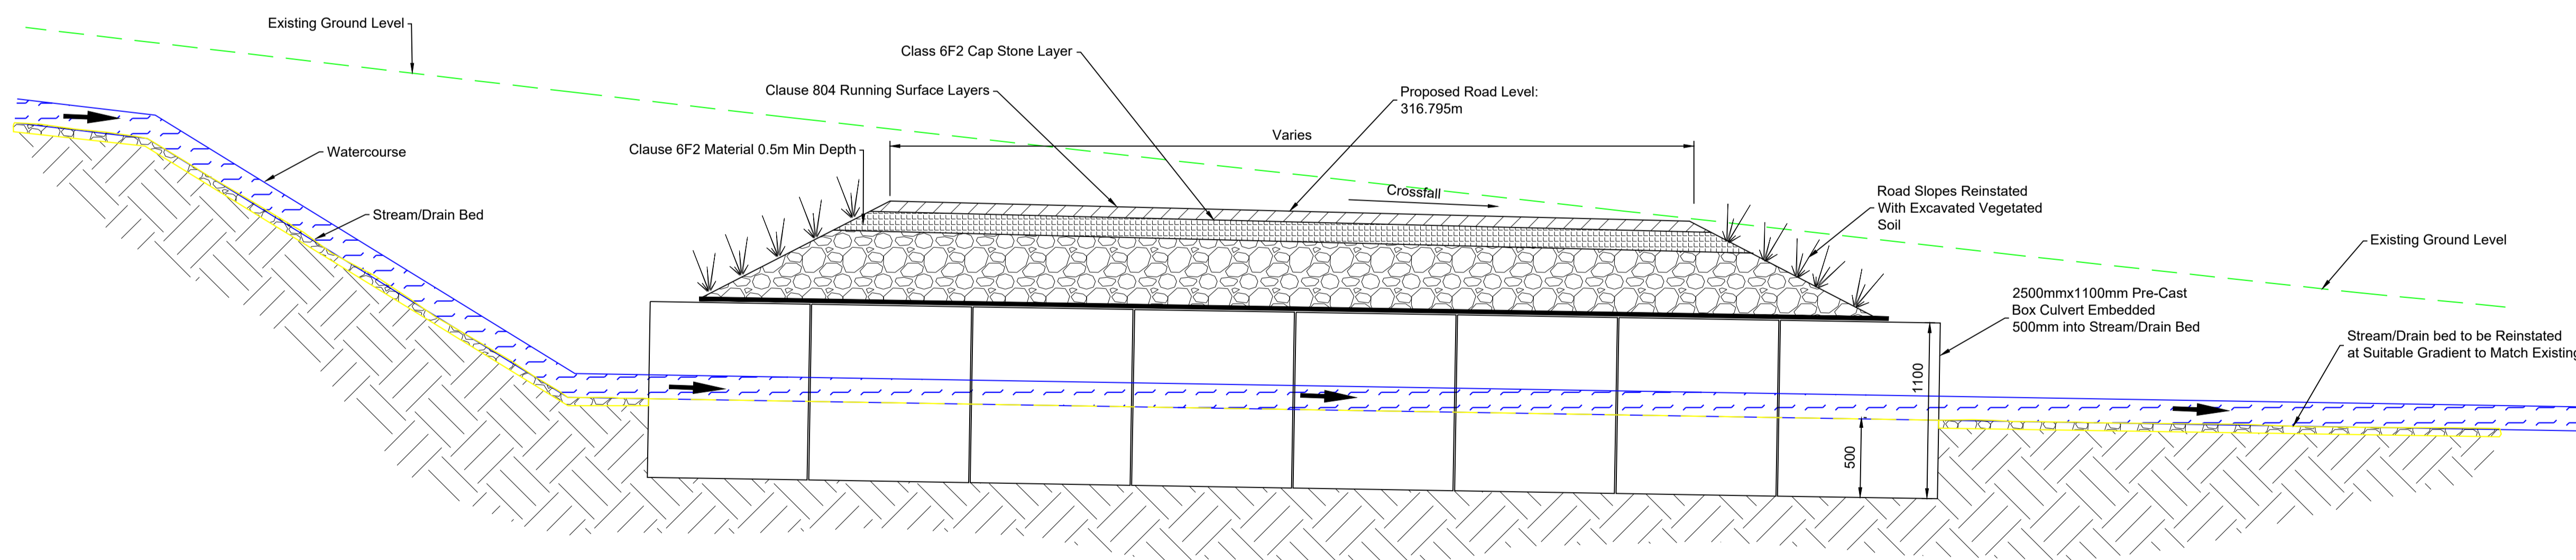

NEW ROAD DETAIL

Scale 1:25

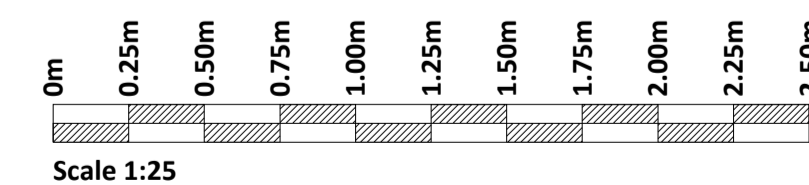

If Applicable : Ordnance Survey Ireland Licence No. EN 0001220 © Ordnance Survey Ireland and Government of Ireland OSI-6186,6140, Cork-40-48-49-59-60



No part of this document may be reproduced or transmitted in any form or stored in any retrieval system of any nature without the written permission of Fehily Timoney & Company as copyright holder except as agreed for use on the project for which the document was originally issued. Do not scale. Use figured dimensions only. If in doubt - Ask!

| Rev. | Description | App By | Date |
|------|--------------------|--------|----------|
| A | ISSUE FOR APPROVAL | JH | 15.12.21 |
| B | ISSUE FOR PLANNING | JH | XX.01.22 |
| | | | |
| | | | |
| | | | |

| PROJECT | | CLIENT | | |
|--|--|-----------------------------|------------------------|---------------|
| BALLINAGREE WIND FARM | | BALLINAGREE WIND DAC | | |
| SHEET | | Date | Project number | Scale (@ A1-) |
| PROPOSED WATERCOURSE CROSSING DETAIL - WF-HF5 | | NS | P2114 | 1:25 |
| | | Checked by | Drawing Number | Rev |
| | | TB | P2114-0300-0015 | B |

O:\ACAD\2019\P2114\P2114-0300-0015