


PLAN OF SILT TRAP IN DRAINAGE DITCH WITH DIFFUSE OUTFALL

Scale 1:50

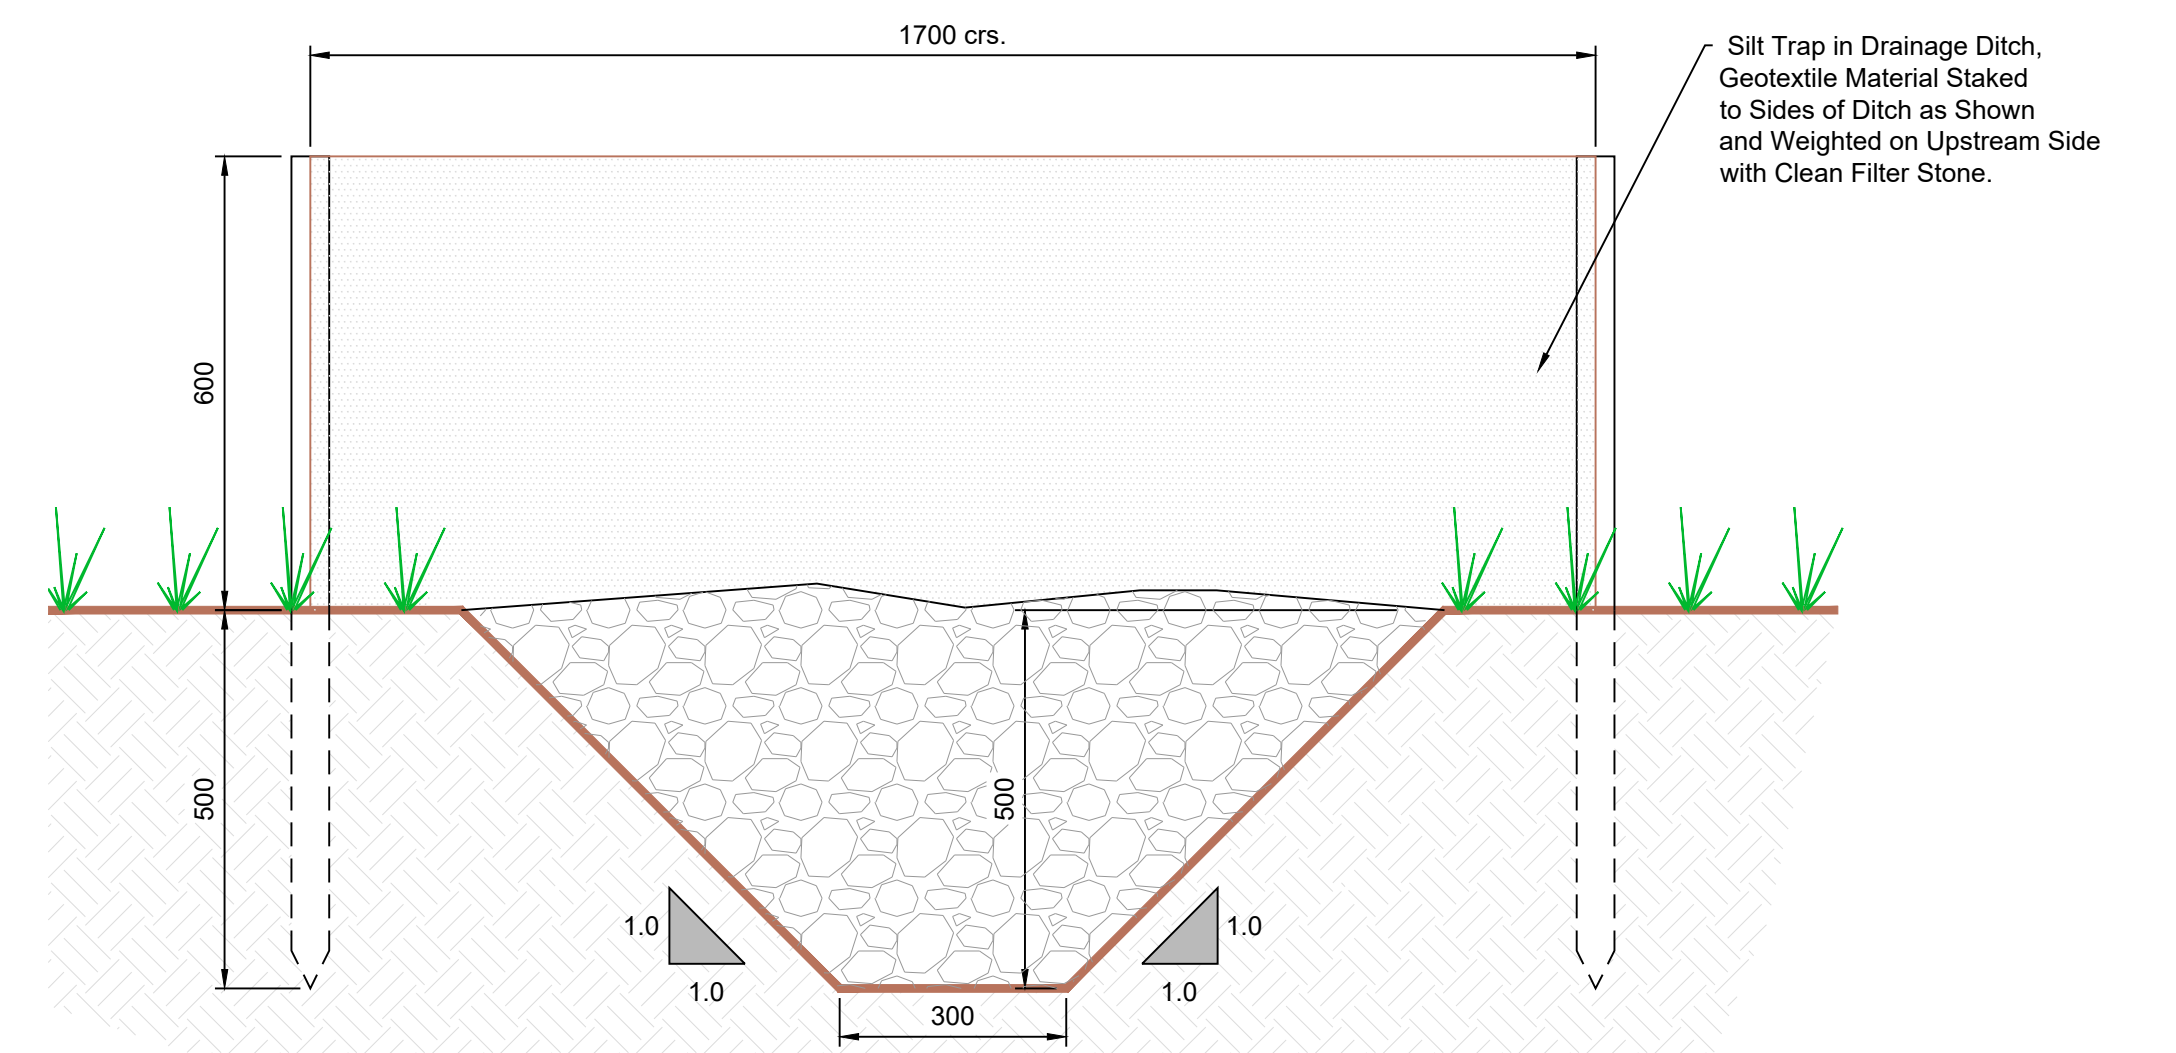

SILT TRAP IN DRAINAGE DITCH

Scale 1:10

Silt Trap in Drainage Ditch, Geotextile Material Staked to Sides of Ditch as Shown and Weighted on Upstream Side with Clean Filter Stone.

If Applicable : Ordnance Survey Ireland Licence No. EN 0001220 © Ordnance Survey Ireland and Government of Ireland OSI-6186,6140, Cork-40-48-49-59-60



No part of this document may be reproduced or transmitted in any form or stored in any retrieval system of any nature without the written permission of Fehily Timoney & Company as copyright holder except as agreed for use on the project for which the document was originally issued. Do not scale. Use figured dimensions only. If in doubt - Ask!

Rev.	Description	App By	Date
B	ISSUE FOR PLANNING	JH	24.01.22

PROJECT	BALLINAGREE WIND FARM			CLIENT	BALLINAGREE WIND DAC		
SHEET	SILT TRAP DETAILS IN DRAINAGE DITCH			Date	15.12.21	Project number	P2114
				Drawn by	NS	Drawing Number	P2114-0501-0003
				Checked by	TB		
						Scale (@ A1-)	As Shown
						Rev	B

O:\ACAD\2019\P2114\2114-0501-0003

Monday 24 January 2022