



Note 1  
Diffuse Outfall will be Provided at Suitable Locations Determined on Site

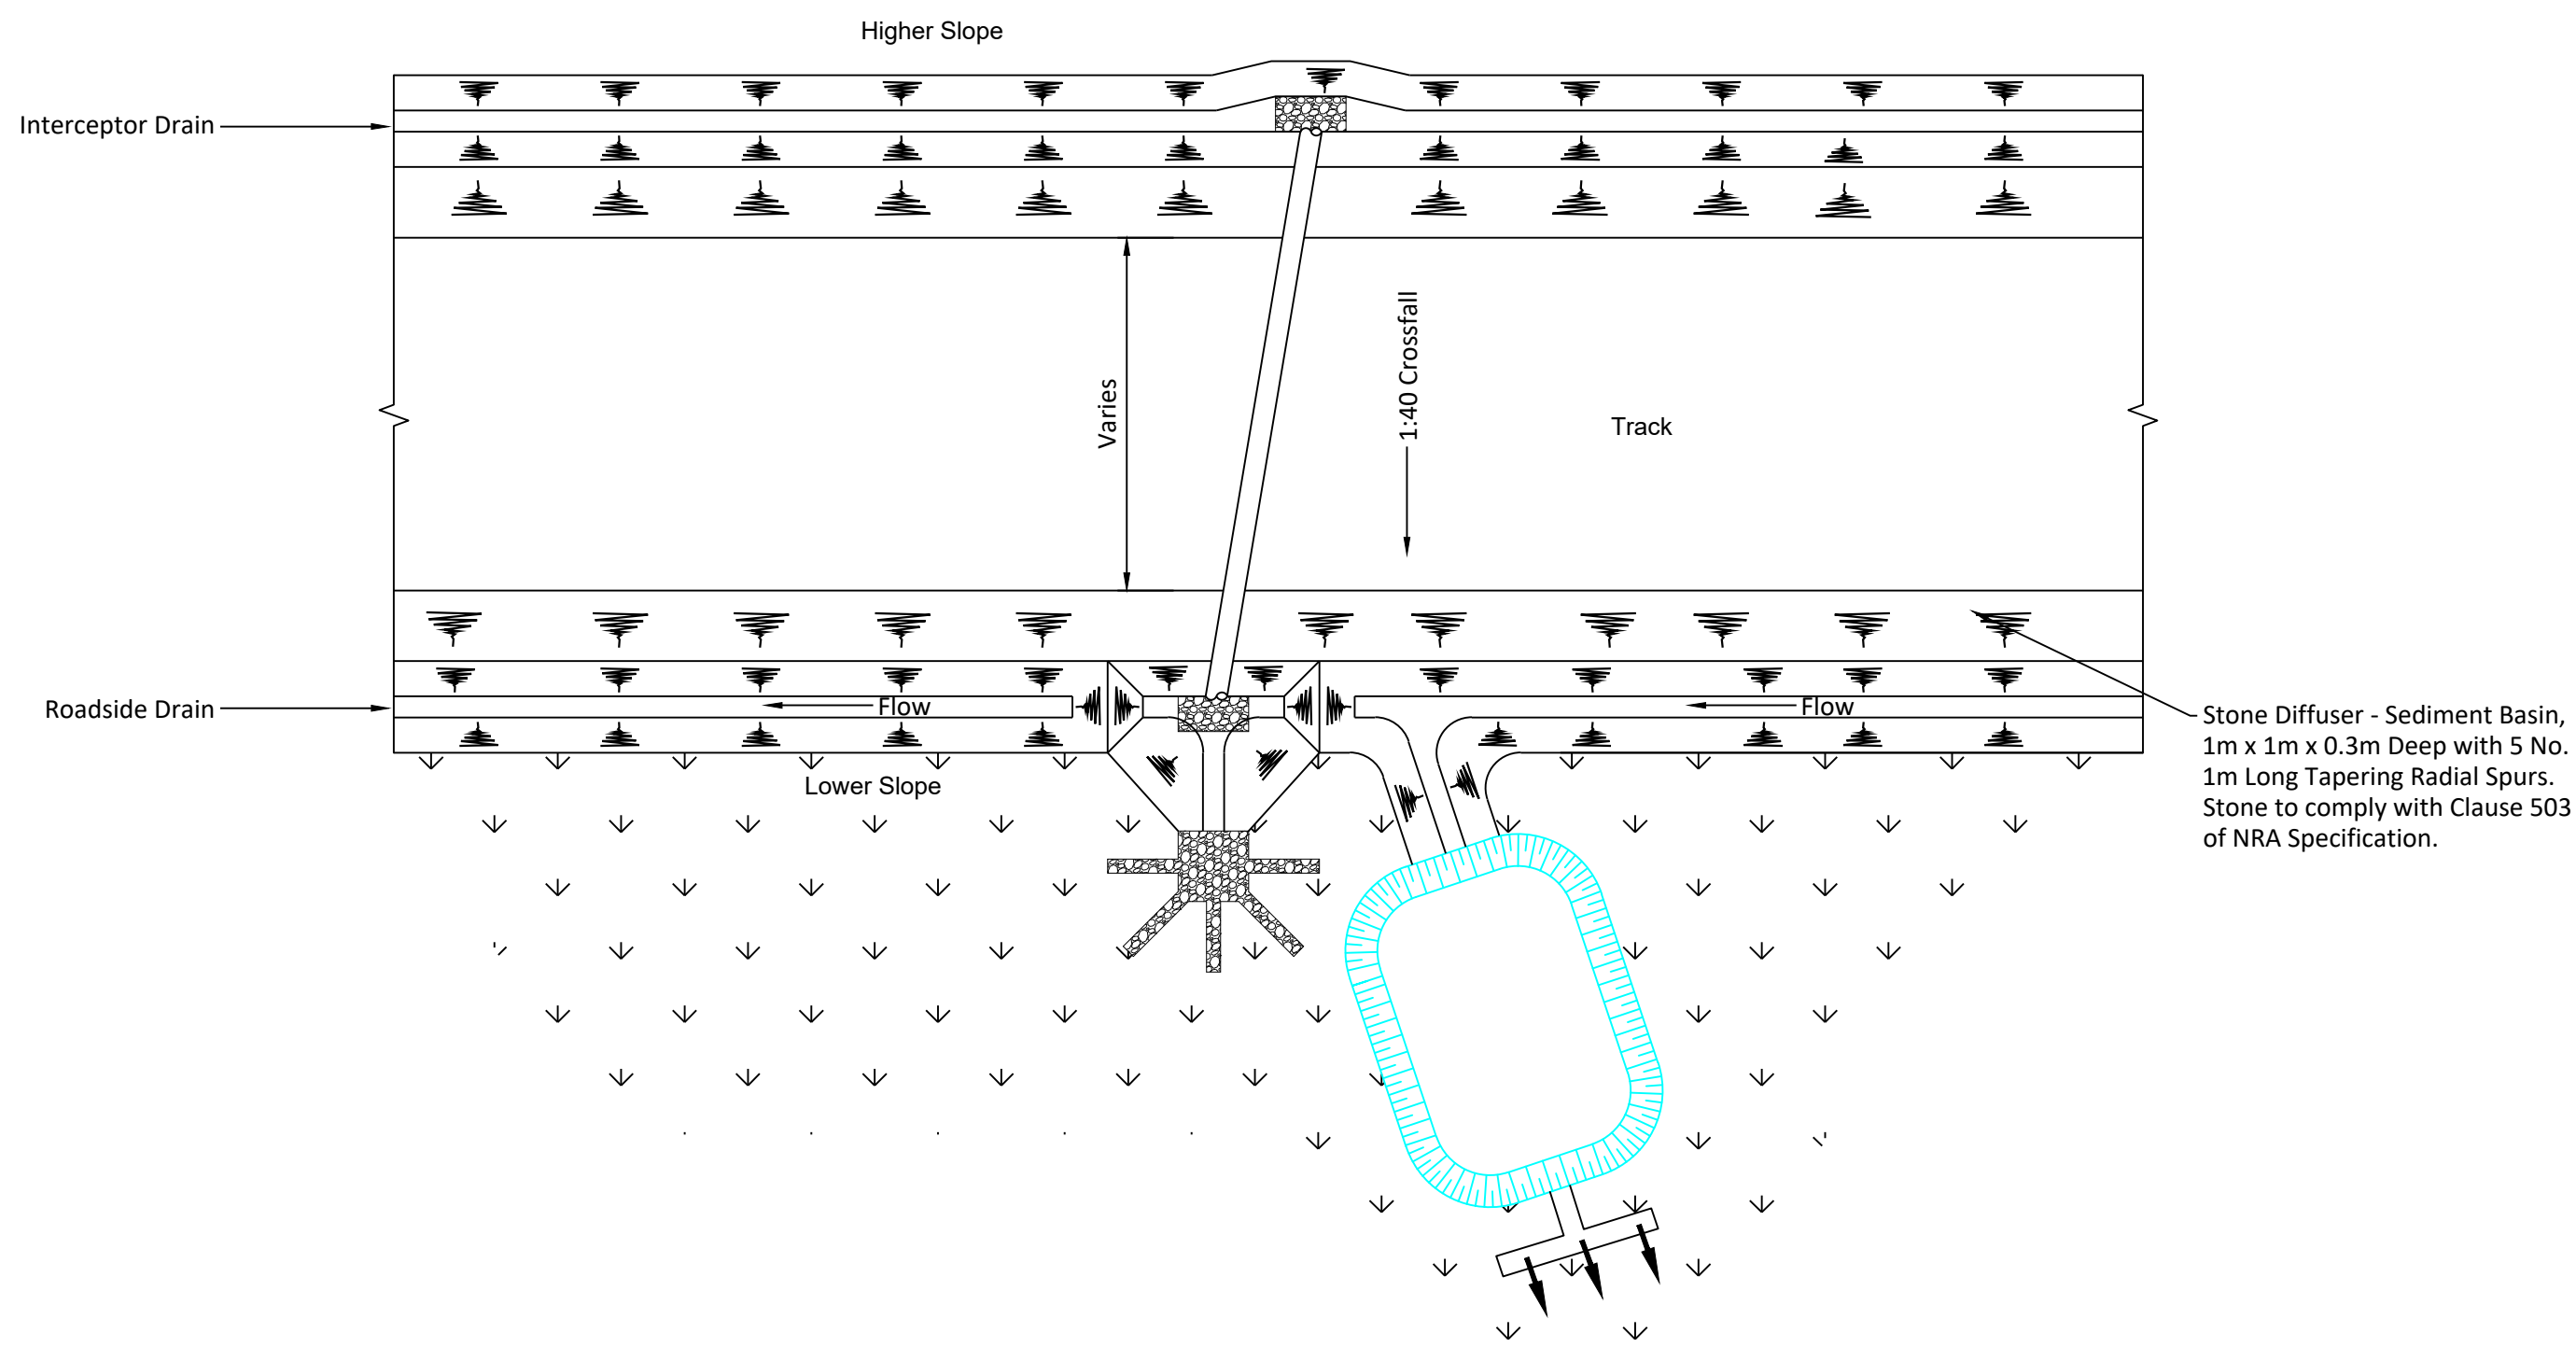

**PLAN OF ACCESS TRACK CROSS DRAIN WITH DIFFUSE OUTFALL DRAINAGE DETAILS (SEE NOTE 1)**

Scale 1:100

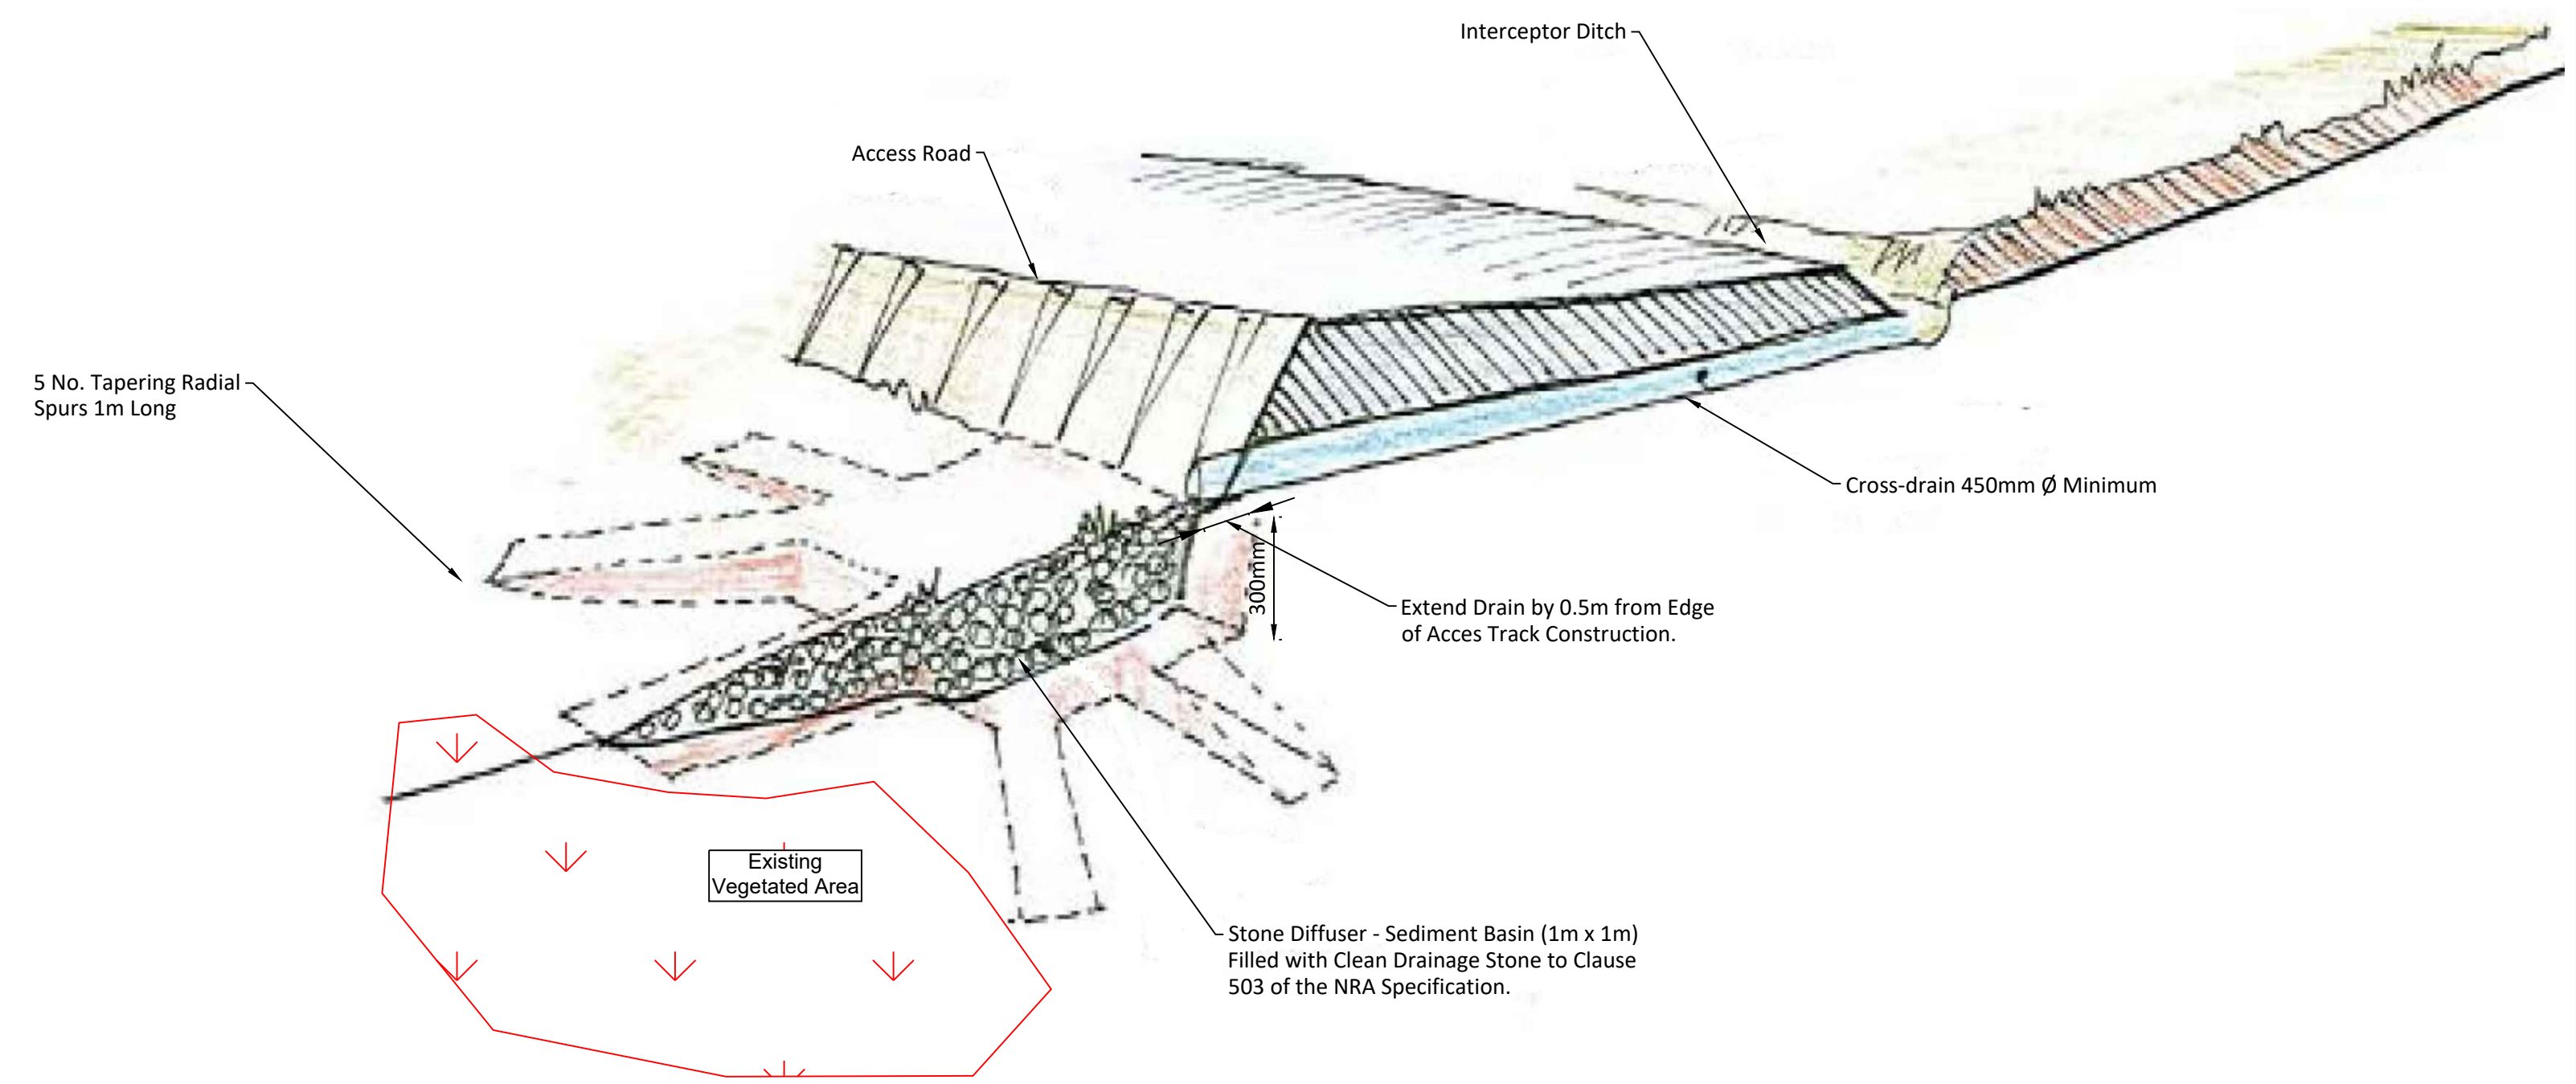

**CROSS DRAIN WITH DIFFUSE OUTFALL DRAINAGE DETAIL (SEE NOTE 1)**

Scale 1:25

If Applicable : Ordnance Survey Ireland Licence No. EN 0001220 © Ordnance Survey Ireland and Government of Ireland OSI-6186,6140, Cork-40-48-49-59-60



No part of this document may be reproduced or transmitted in any form or stored in any retrieval system of any nature without the written permission of Fehily Timoney & Company as copyright holder except as agreed for use on the project for which the document was originally issued. Do not scale. Use figured dimensions only. If in doubt - Ask!

Rev.	Description	App By	Date
B	ISSUE FOR PLANNING	JH	24.01.22

PROJECT	CLIENT					
BALLINAGREE WIND FARM	BALLINAGREE WIND DAC					
SHEET	Date	15.12.21	Project number	P2114	Scale (@ A1-)	As Shown
	Drawn by	NS	Drawing Number	P2114-0501-0008	Rev	B
	Checked by	TB				

O:\ACAD\2019\2114\2114-0501-0008

Monday 24 January 2022