





**FEHILY
TIMONEY**

**CONSULTANTS IN ENGINEERING,
ENVIRONMENTAL SCIENCE
& PLANNING**


Appendix 3.5

New 110kV Line Bay

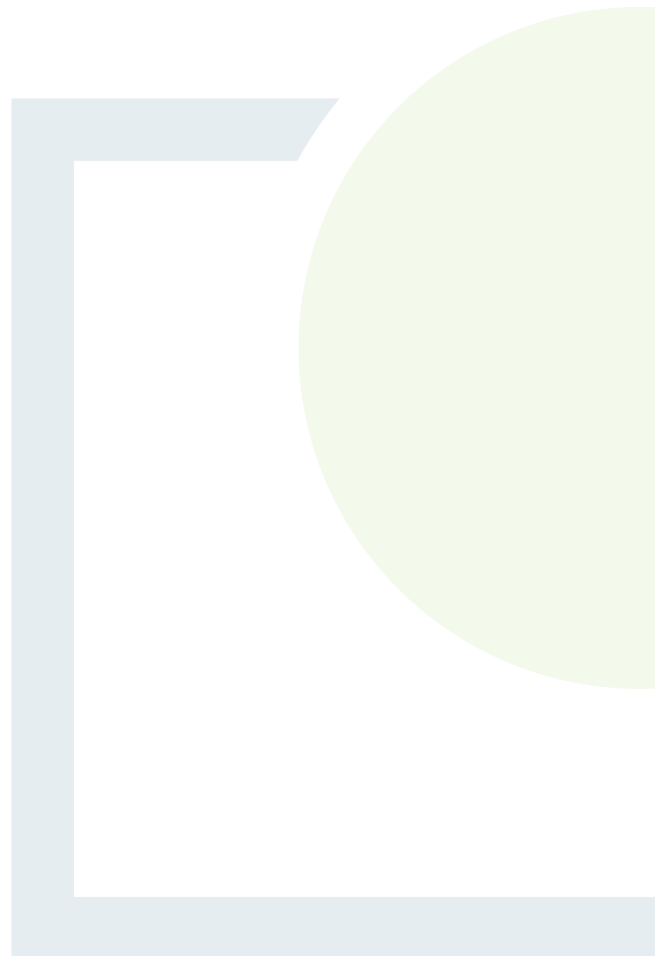


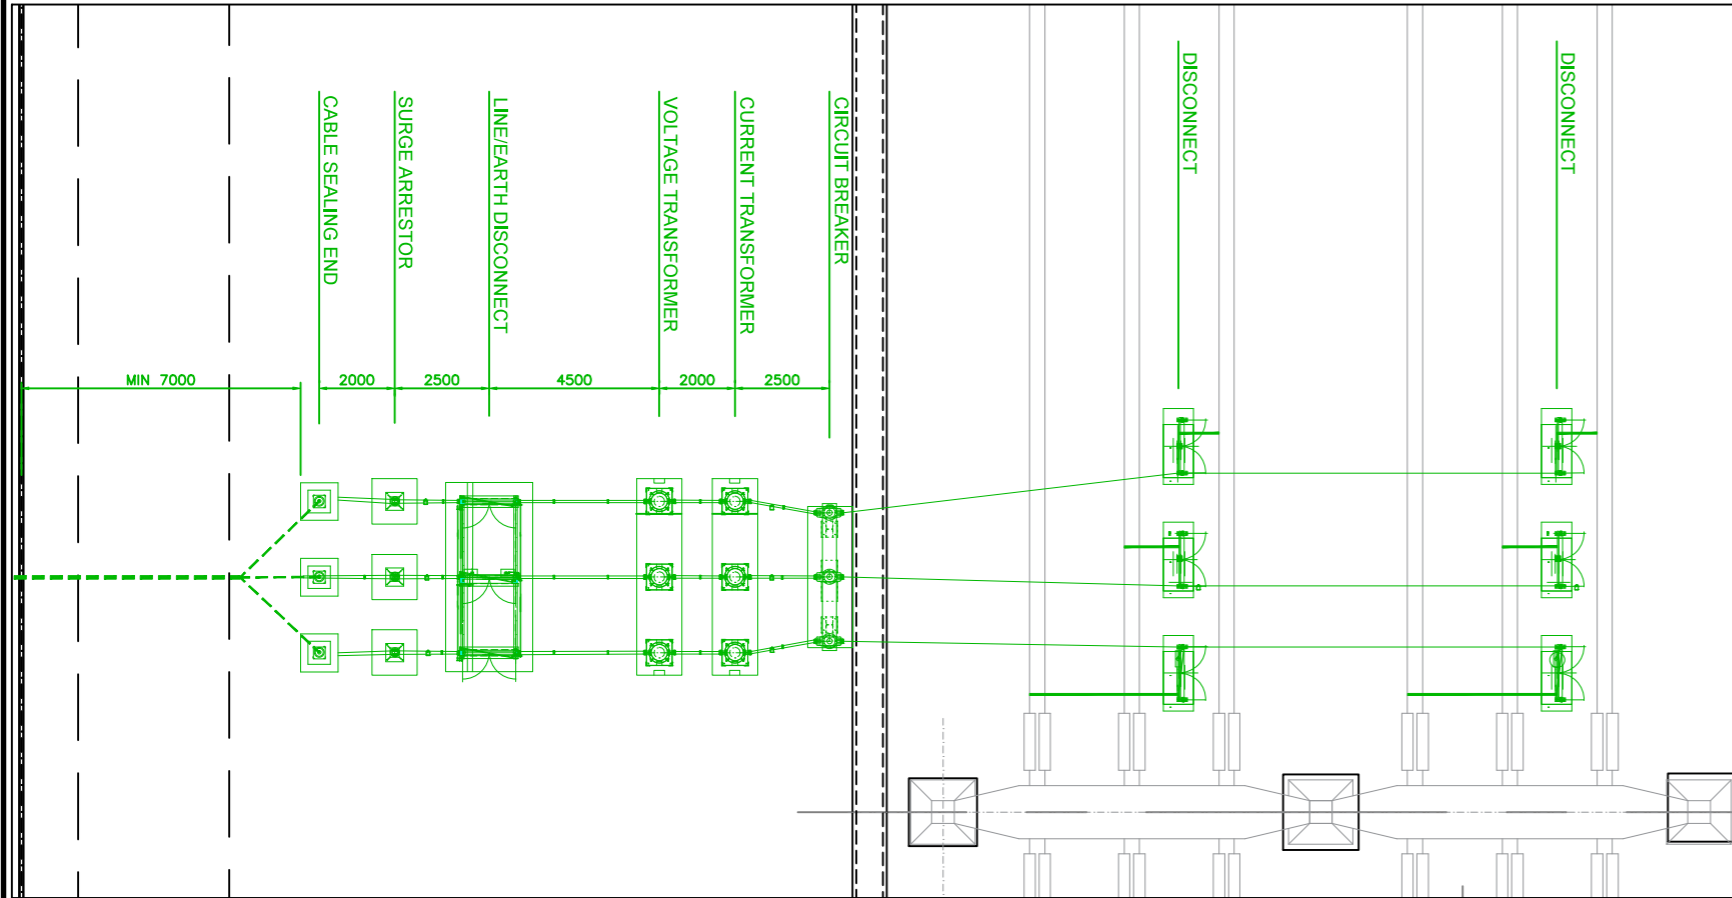

Proposed New Line Bay - Plan
SCALE - 1:200

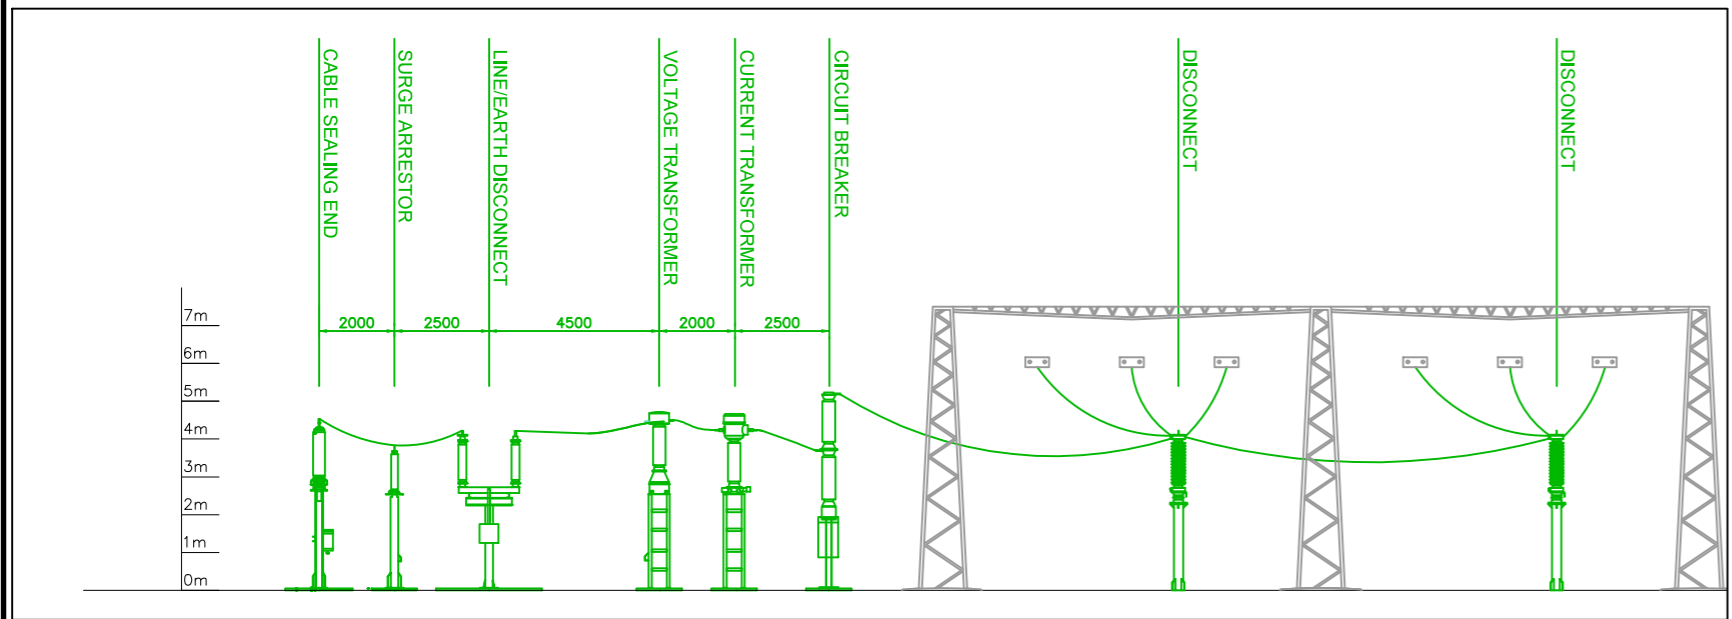

Proposed New Line Bay - Section
SCALE - 1:200

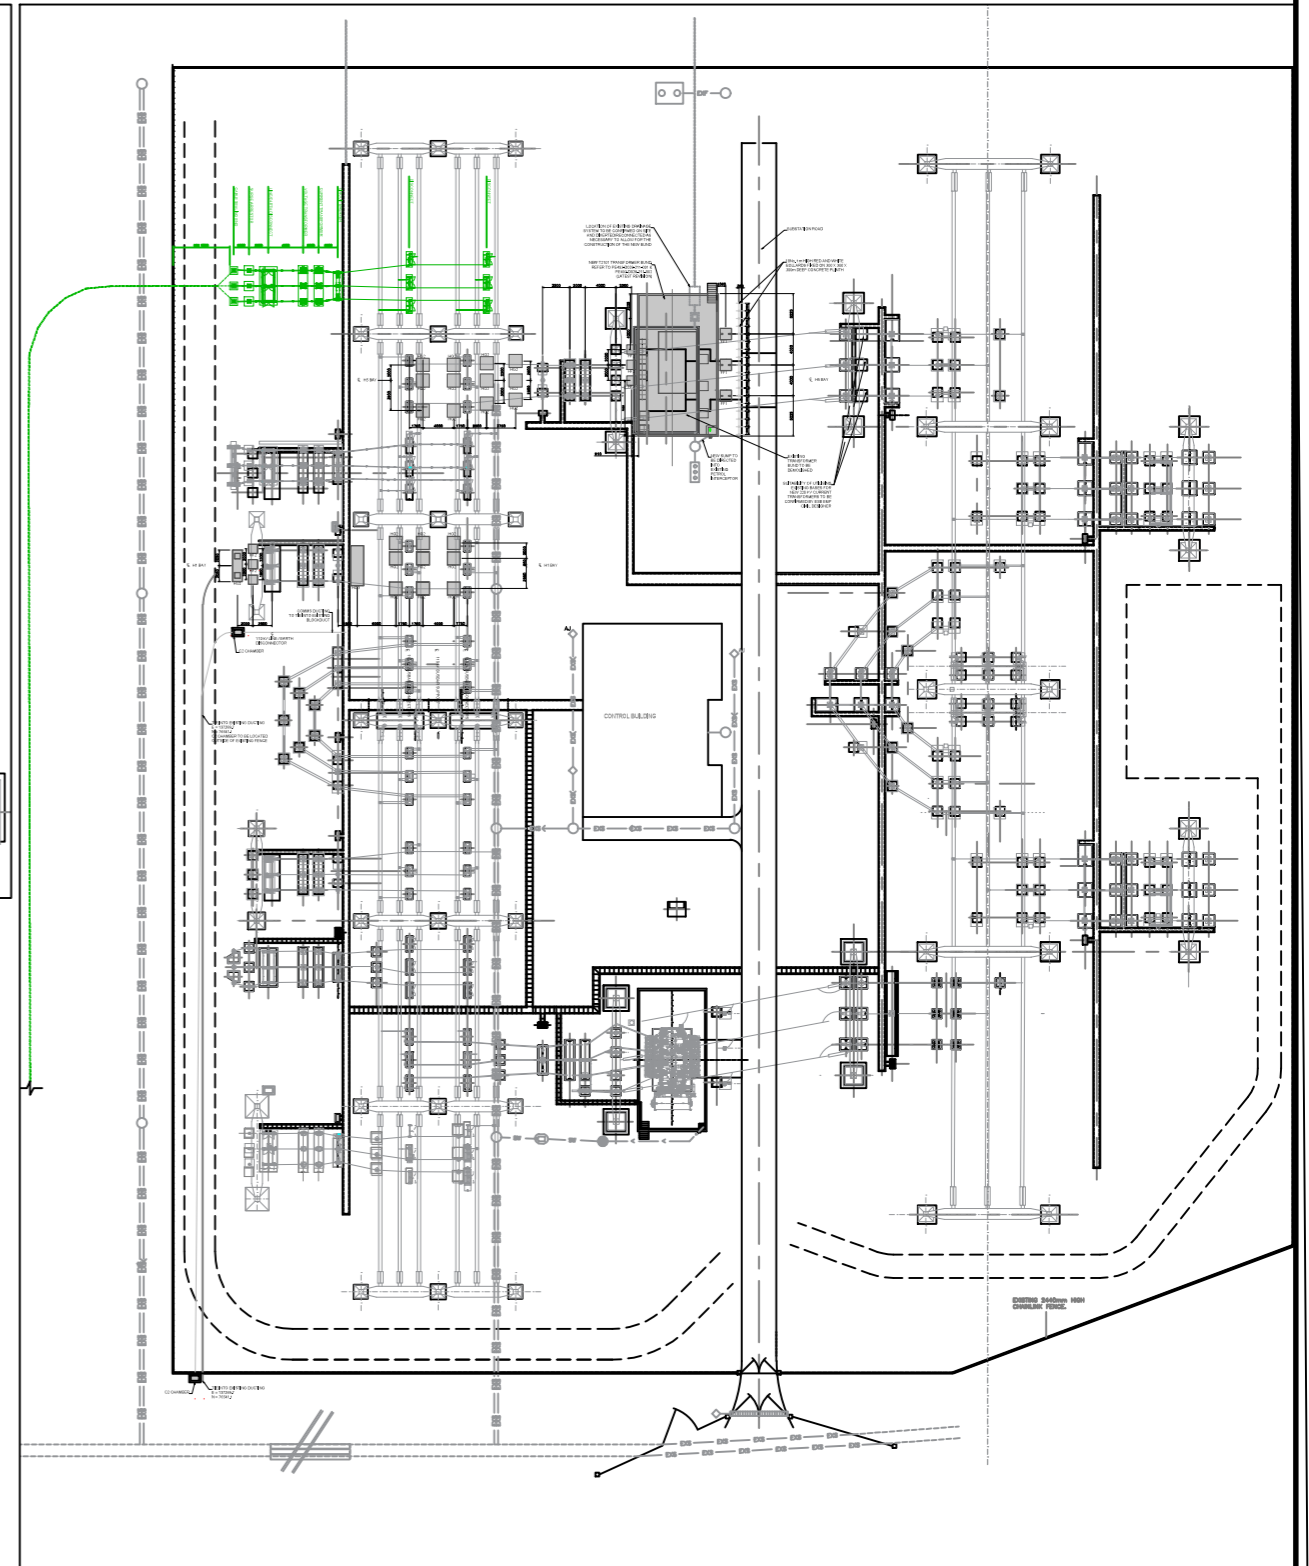

Key Plan
SCALE - 1:1000

NOTE: Proposed Line Bay layout for information only.
Final position to be agreed with Eirgrid

PROGRESS PRINT

Legend:
Proposed works shown in green



Head Office
Beenreigh,
Abbeydorney,
Tralee, Co. Kerry
Ireland
Tel: 00353 66 7135710

CLIENT



PROJECT

**Ballinagree Windfarm
110kV Grid Connection**

PROJECT NUMBER
05-843

SHEET NUMBER
05843-DR-020

SHEET TITLE

**Clashavoon 220kV Substation
Proposed New 110kV Line Bay**

DRAWING STATUS
Issued for Information

ISSUE/REVISION

| I/R | DATE | DESCRIPTION |
|-----|----------|------------------------|
| F01 | 11.01.22 | Issued for Information |
| F00 | 17.11.21 | Issued for Information |